


M:\ARCHIVE\8400\8419-Burnham Harbor\8419-1.dwg, 5, 12/17/2018 10:38:21 AM, RLittleton

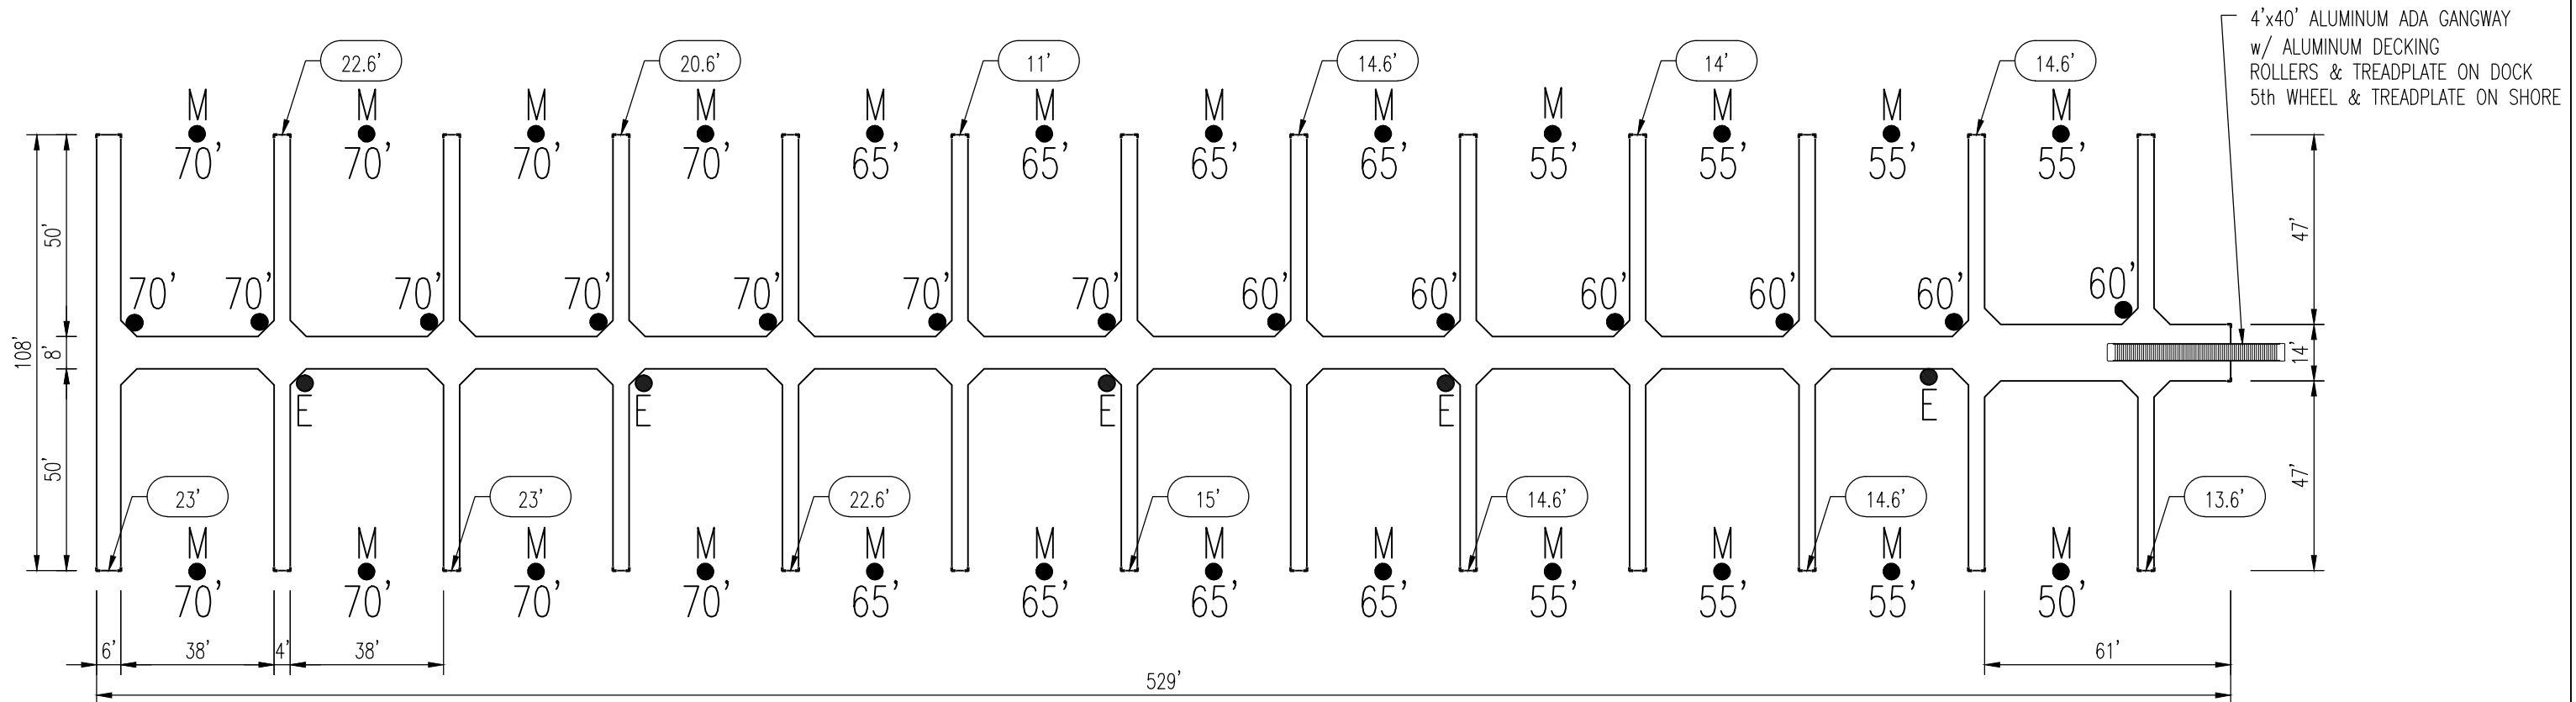

ALL EXISTING PIPE PILING EXCEPT THOSE MARKED "E" ARE TO BE REMOVED AND REUSED IF ACCEPTABLE.

** = WATER DEPTH

M = MOORING PIPE PILING = USE EXISTING PILE REMOVED FROM EXISTING DOCK.

E = EXISTING PIPE PILING - CUT OFF AT 36" ABOVE MUD LINE AND ADD CHAIN ATTACHMENT FOR DOCK Q.

ALL NEW PIPE PILING ALONG MAINWALK TO BE 16"x.5 WALL (50ksi YEILD), LENGTH AS NOTED.

NOTES:

- 12" DEEP GALVANIZED STEEL FRAME WITH MAIN STRUCTURAL END CHORDS FROM 3"x3"x3/16" ANGLE. SIDE CHORDS & END VERTICALS FROM 2"x2"x1/4" ANGLE. ALL OTHER ANGLE TO BE 1 1/2"x1 1/2"x3/16".
- POLYETHYLENE FLOAT WITH POLYSTYRENE FLOTATION MOLDED INSIDE. (3/16" WALL)
- CHAIN ANCHORAGE
- ALL STEEL COMPONENTS TO BE HOT-DIP GALVANIZED AFTER FABRICATION.
- DECKING
HEADPIERS & FINGERS:
2"x6" COMPOSITE
CORNERWALKS:
2"x6" COMPOSITE
- DOUBLE ROW 2"x8" TREATED SYP SIDEWOOD PERIMETER.
- #5001 VINYL BUMPER PERIMETER OF DOCK.
- CORNER BUMPERS ON OUTSIDE CORNERS OF DOCK.
BUMPER COLORS
VINYL BUMPERS: BLACK
CORNER BUMPERS: BLACK
- 10" ALUMINUM DECK CLEATS.
- DECK FLOTATION LIVELOAD- ~30 P.S.F.

EXHIBIT A-1

MEECO SULLIVAN
THE MARINA COMPANY

CONTRACT DOCUMENT

APPROVED, NO EXCEPTIONS OBSERVED

APPROVED AS NOTED

REVISED AS NOTED AND RESUBMIT

DATE _____ BY _____

DOCK PLAN "R"
(22) 38' x 50' OPEN SLIPS
(2) 38' x 47' OPEN SLIPS
(1) 4' x 40' ADA GANGWAY

NO.	REVISION DESCRIPTION	BY	DATE

Note: This document contains proprietary information of MS-TMC. Its receipt or possession does not convey any rights to reproduce, disclose its contents, or to manufacture, use, or sell anything it may describe. Reproduction, disclosure, or use, without specific written authorization is strictly forbidden.

MEECO SULLIVAN
THE MARINA COMPANY

1501 E. ELECTRIC AVE. Phone: (918) 423-6833
McALESTER, OKLAHOMA, USA 74501 Fax: (918) 423-3215

DRAWN BY: RTL	FILE NAME: 8419-1	
CHECKED BY:	JOB #	PLAN # 8419
SCALE: 1"=40'-0"	DATE: 11/27/18	SHEET 5

BURNHAM HARBOR
CHICAGO, IL